



A Plan ref
3002

Scale 1 / 3

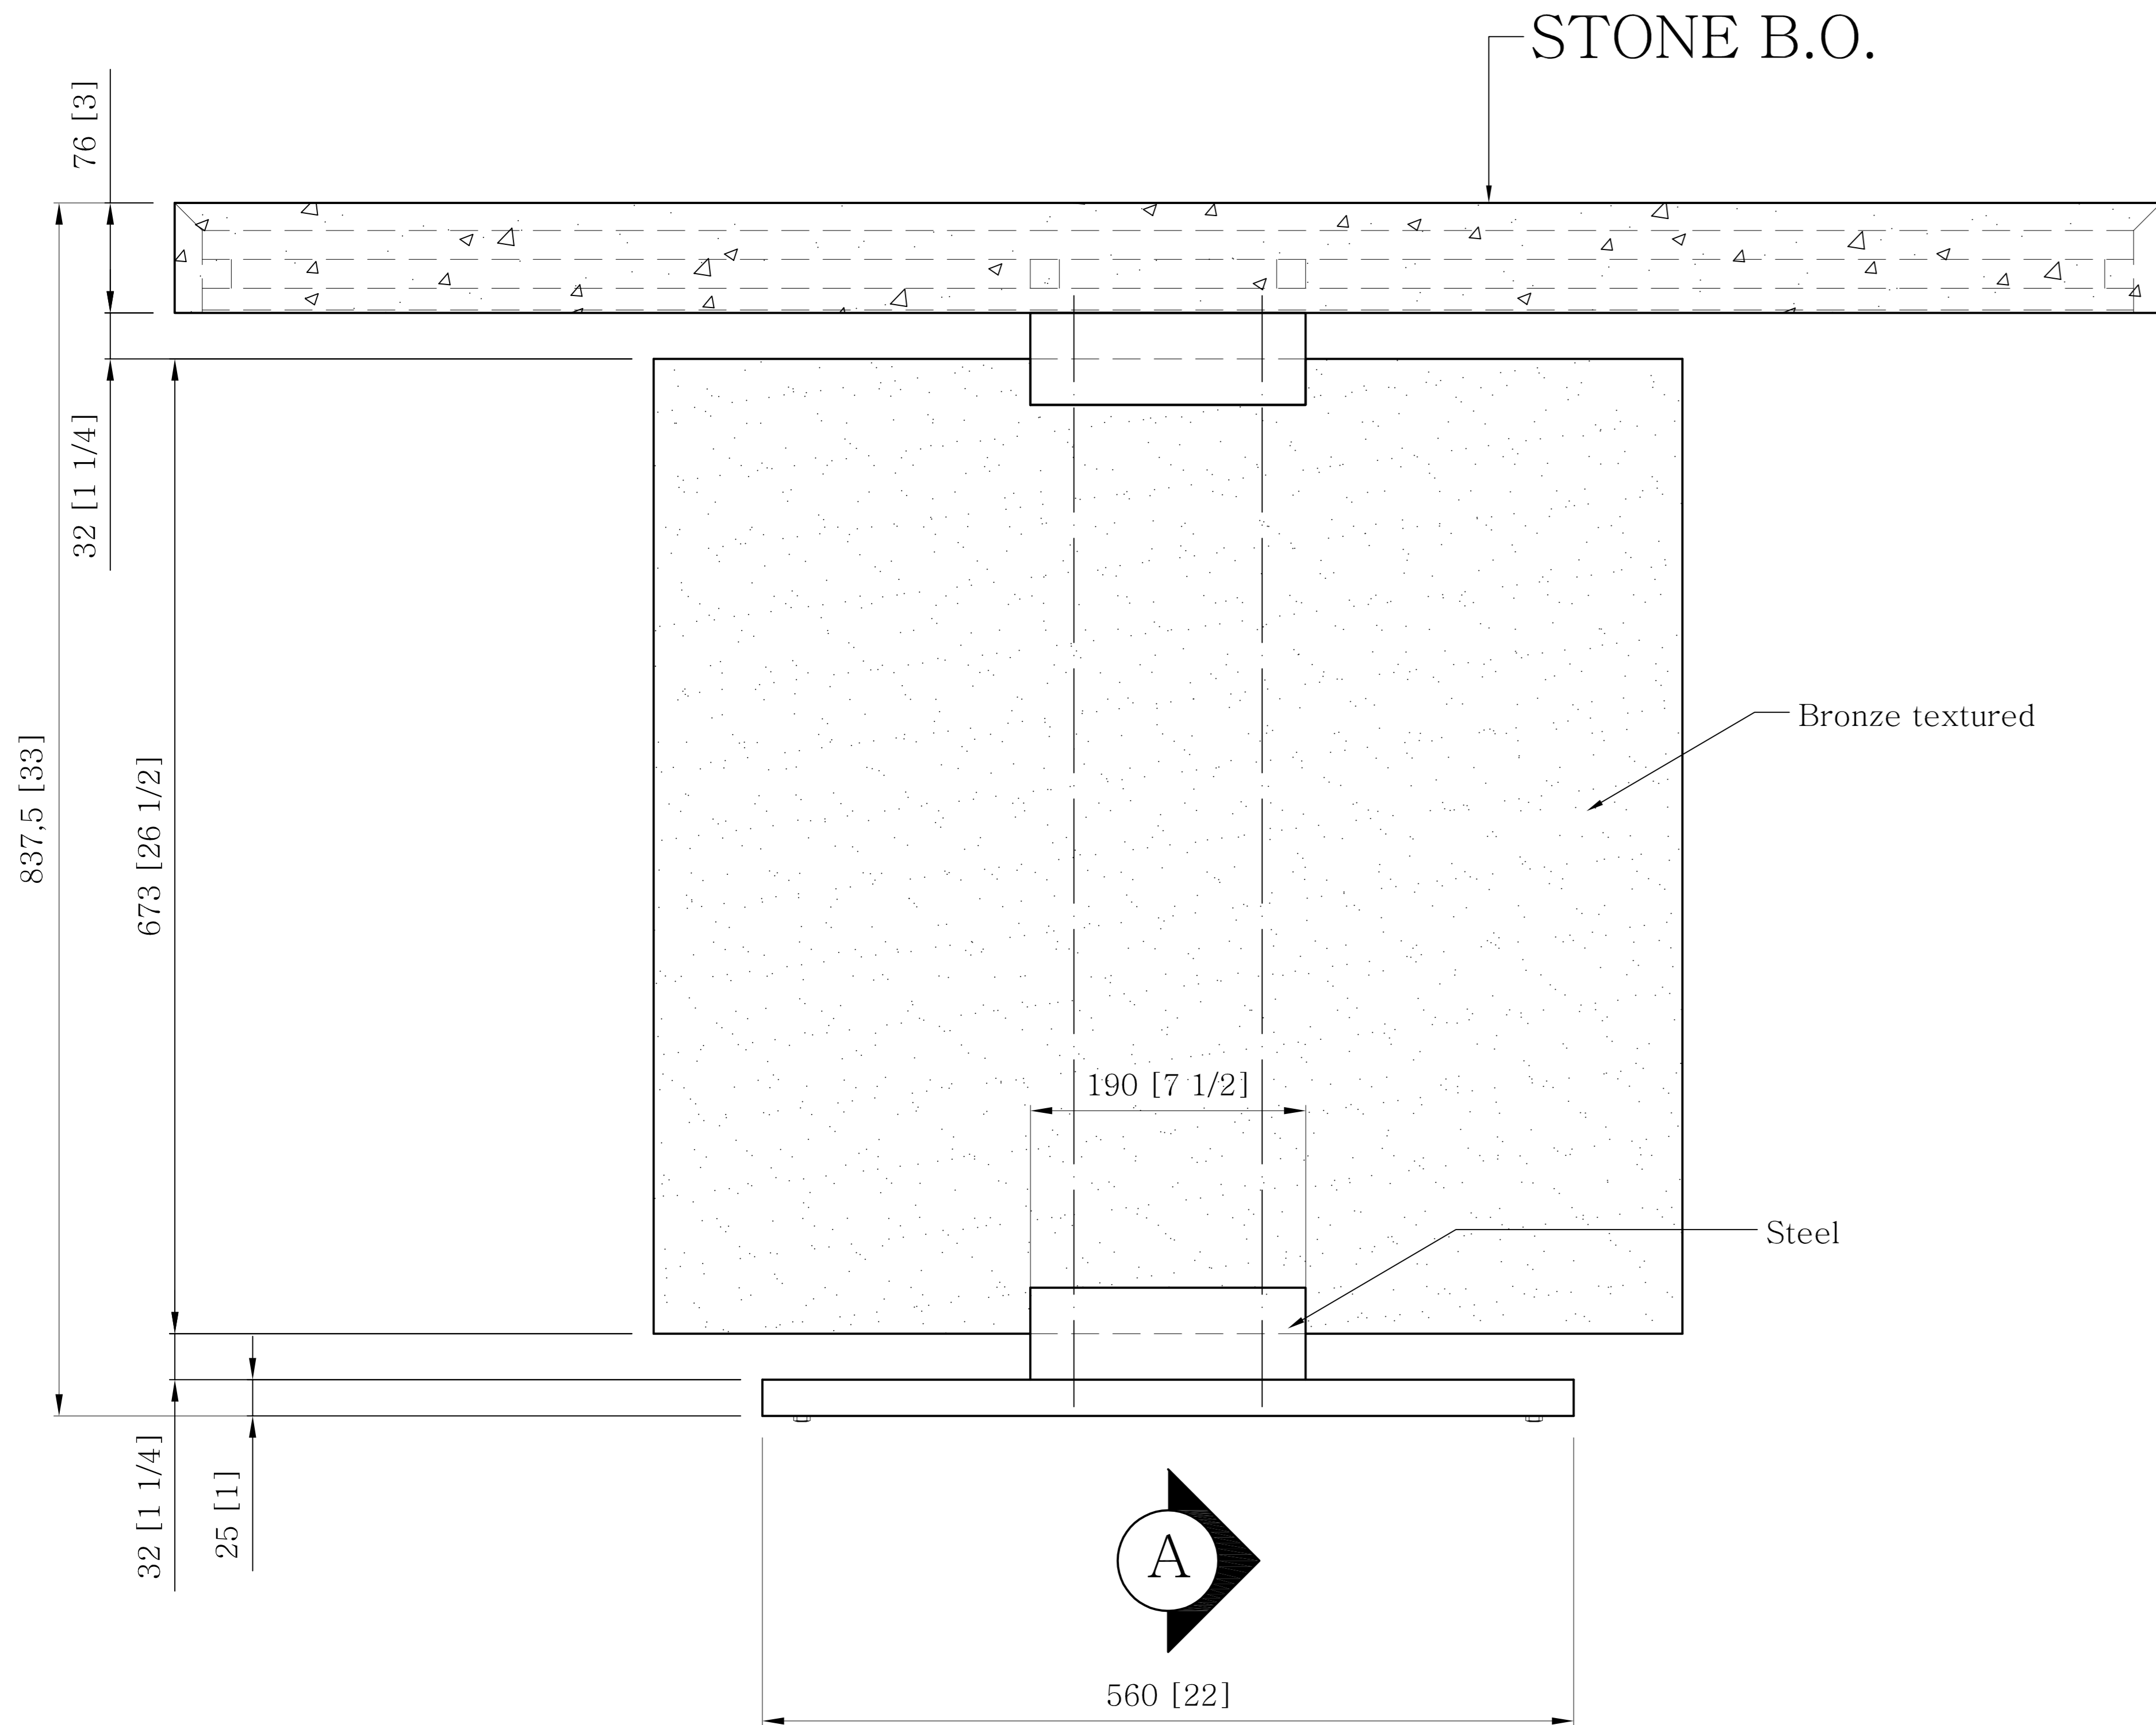

B Front Elevation


Scale 1 / 3

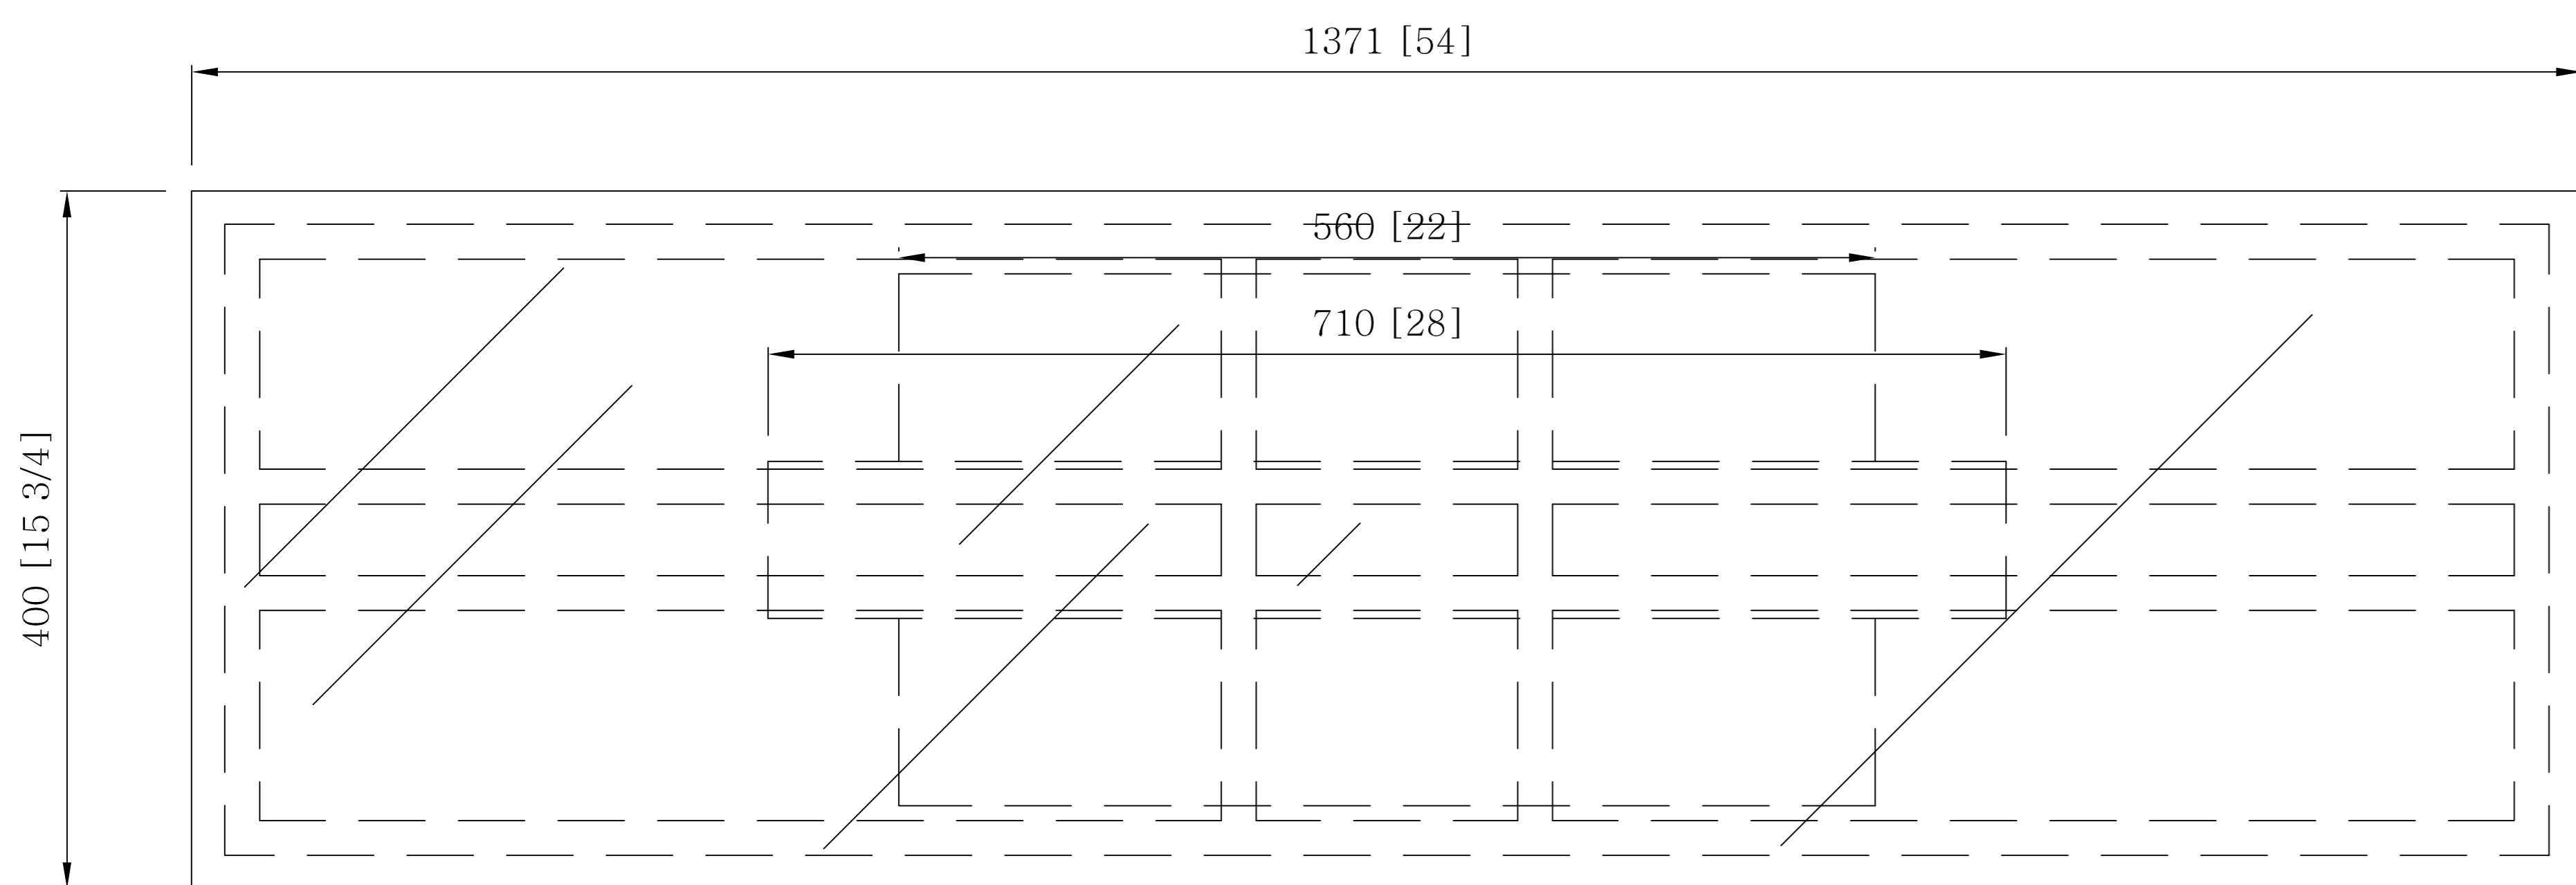

Finish Base : Acid #1 Etched Bronze
Brown steel clamps and foot.

A Vertical section

Scale 1 / 1

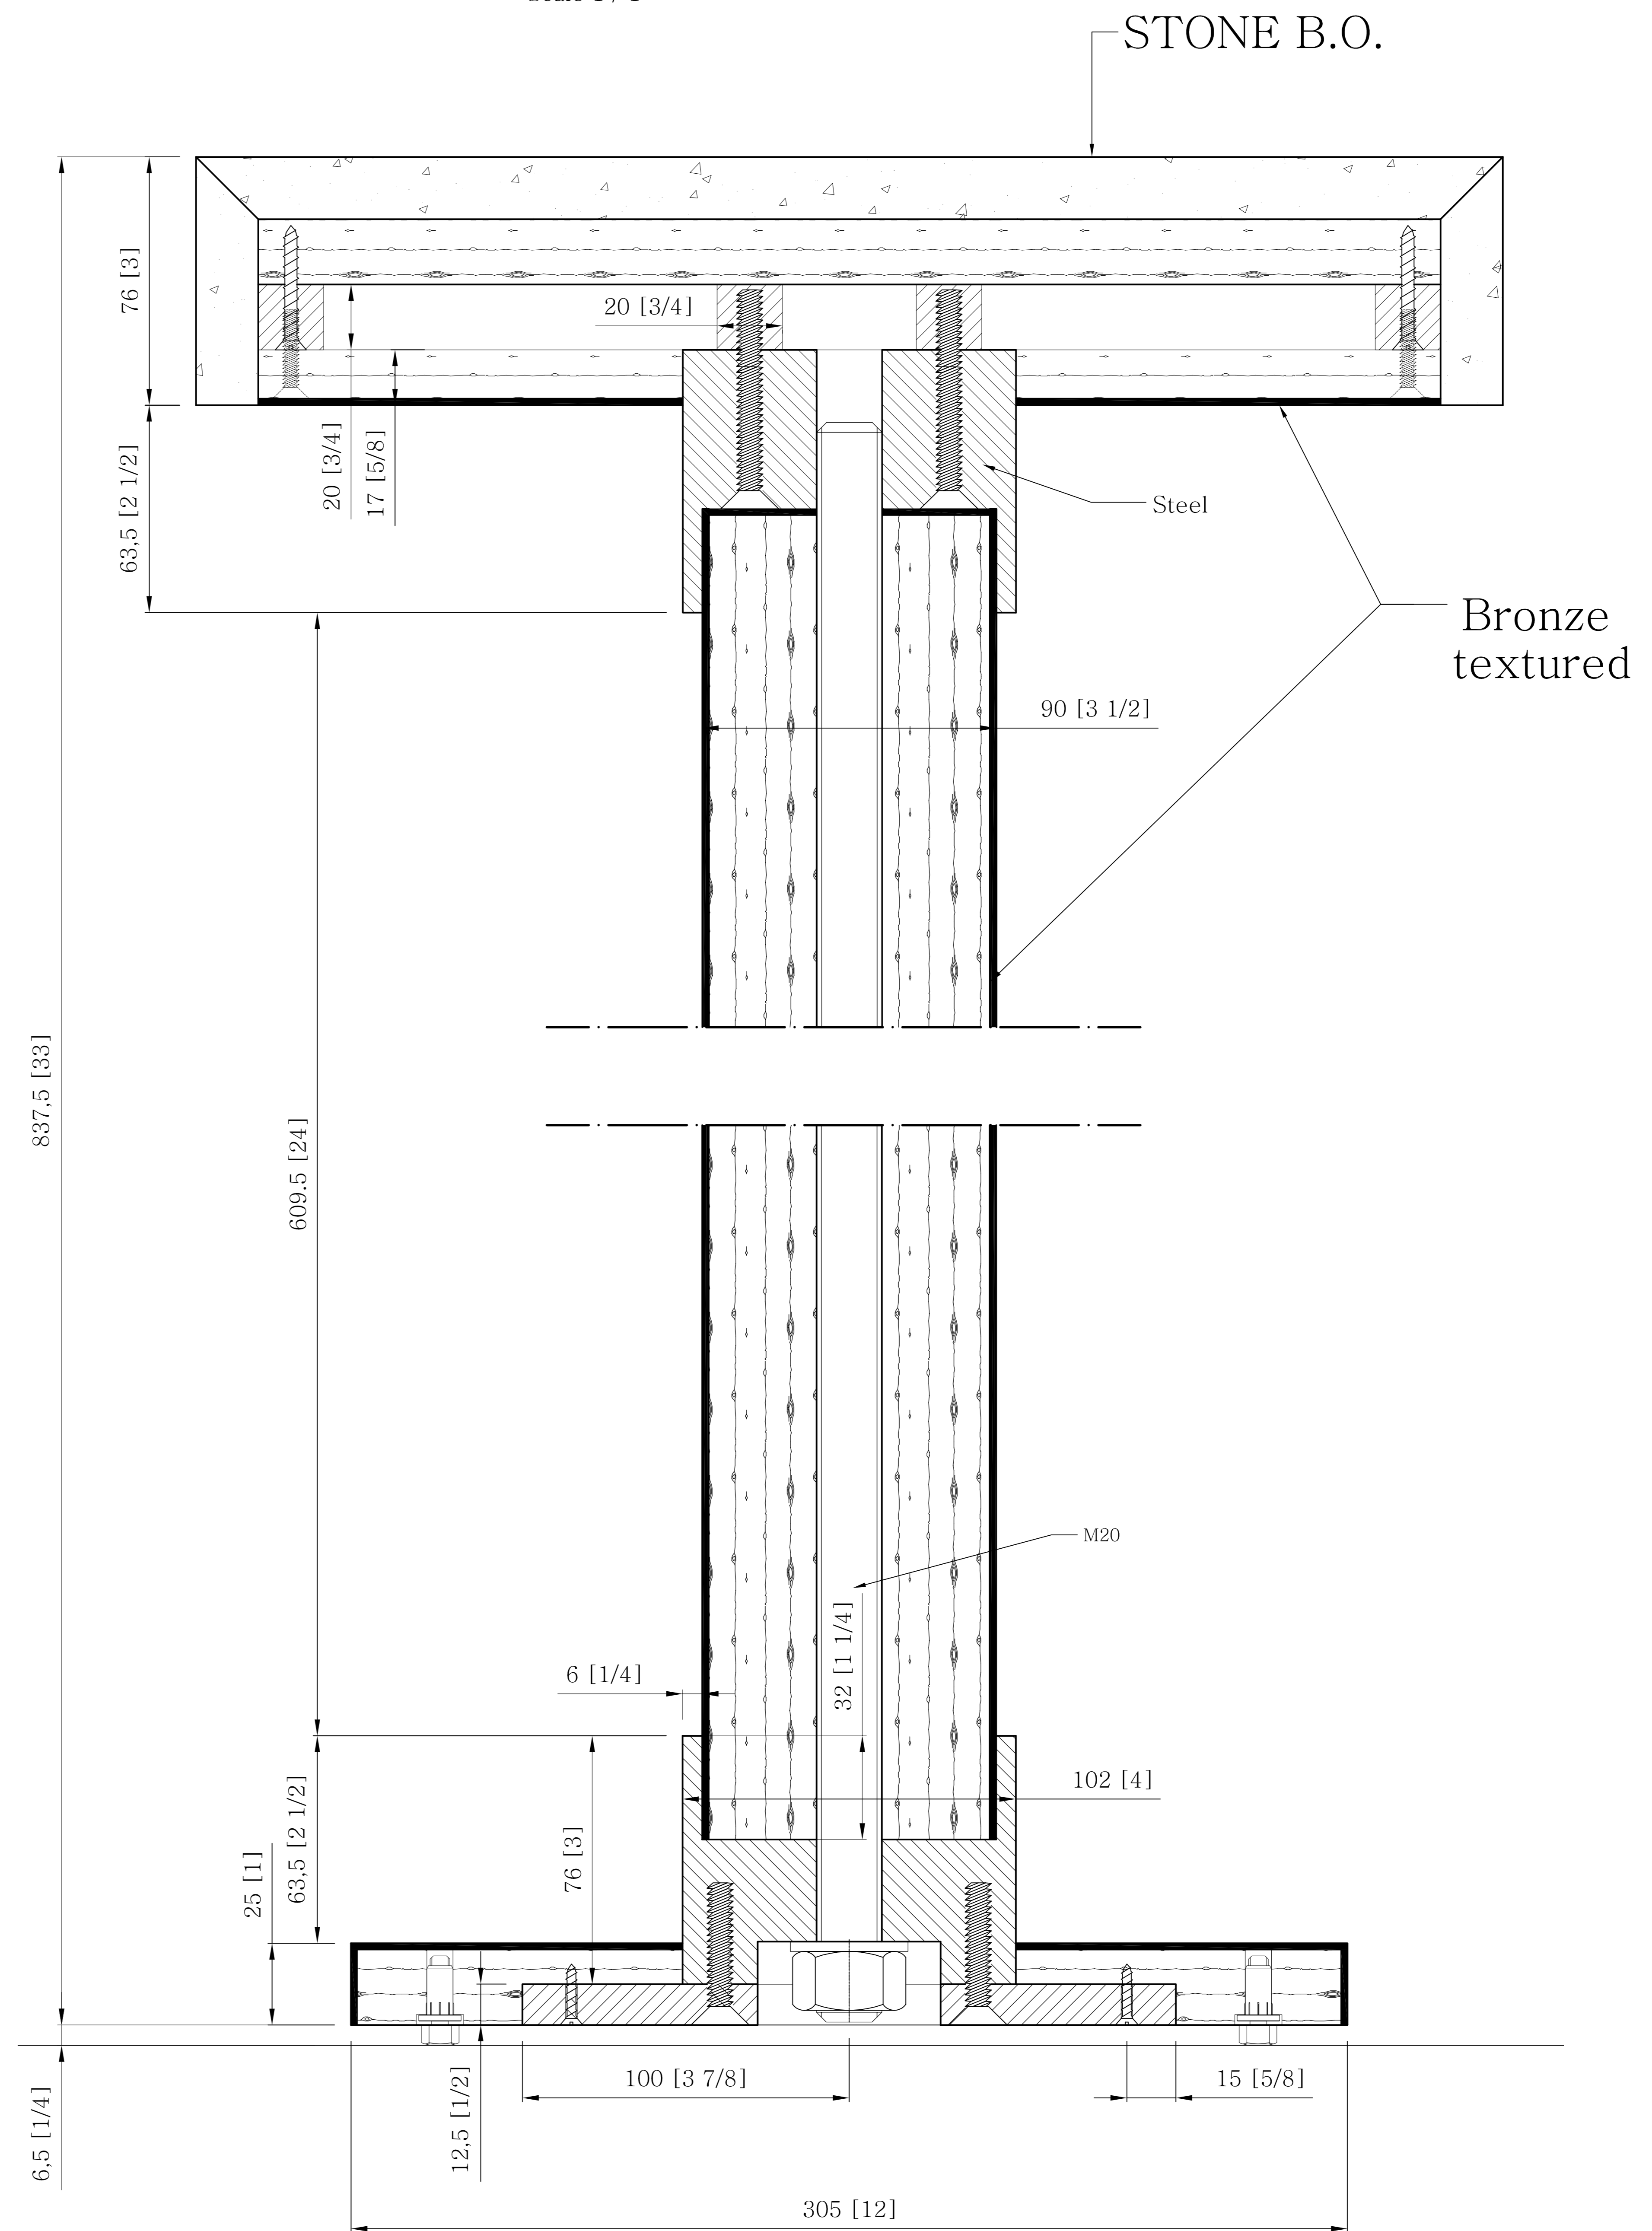

General notes:

PROVIDING THE TEMPLATE OF THE STONE BY LFDS

Finishes:
BRONZE

Hardware schedule:

Miscellaneous:

IMPORTANT INFORMATION:
THE DRAWINGS AND WRITTEN MATERIAL APPEARING HEREIN ARE OF A PROPRIETARY NATURE AND ARE SUBMITTED IN CONFIDENCE FOR USE BY OUR CLIENT ONLY. REPRODUCTION, PUBLICATION, DISTRIBUTION AND/OR DISSEMINATION IN WHOLE OR IN PART ARE/IS EXPRESSLY PROHIBITED WITHOUT CONSENT OF THE MANAGEMENT OF La Forge de Style

REVISIONS	
23 AUG 2010	SECOND SUBMITTAL
27 JUL 2010	FIRST SUBMITTAL

CONSTRUCTION MANAGER:

ARCHITECT:


MGM resorts

PROJECT:

CITY CENTER

LA FORGE DE STYLE

37 ROMANVELL AVENUE - 80 HACKENSACK, NJ 07036 USA
TEL: +33 21 48 155 - FAX: +33 21 48 155
11 rue Denis PAPIN - 49450 St Macaire en Magne France
TEL: +33 2 41 29 02 18 - FAX: +33 2 41 53 90 75
www.laforgestyle.com

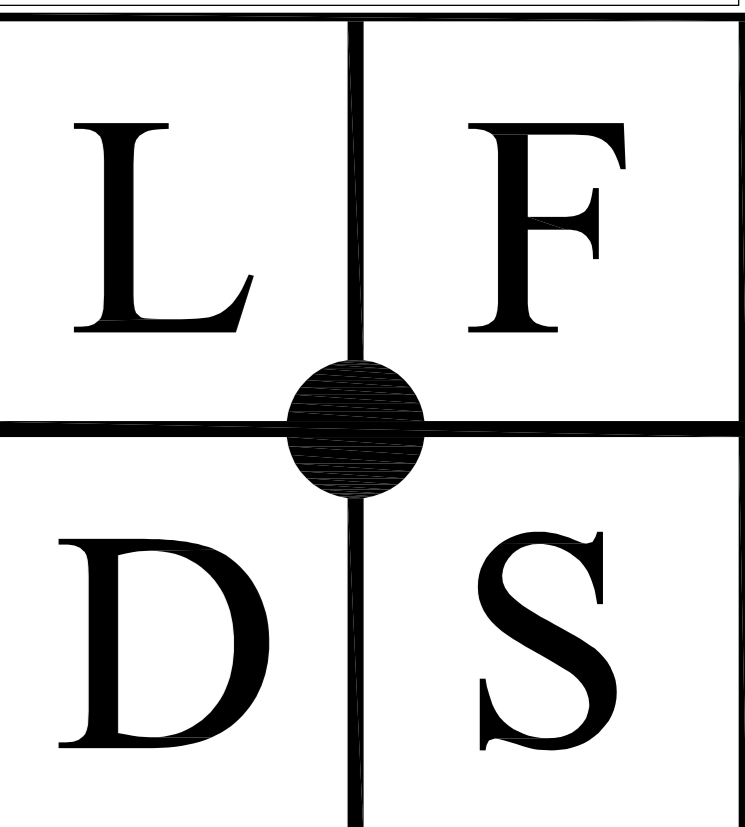

DWG TITLE:

.COFFEE TABLE. Ref 3002

TEJV DWG#:

DATE: 25.03.10 SKA04