


FINISH STAIR

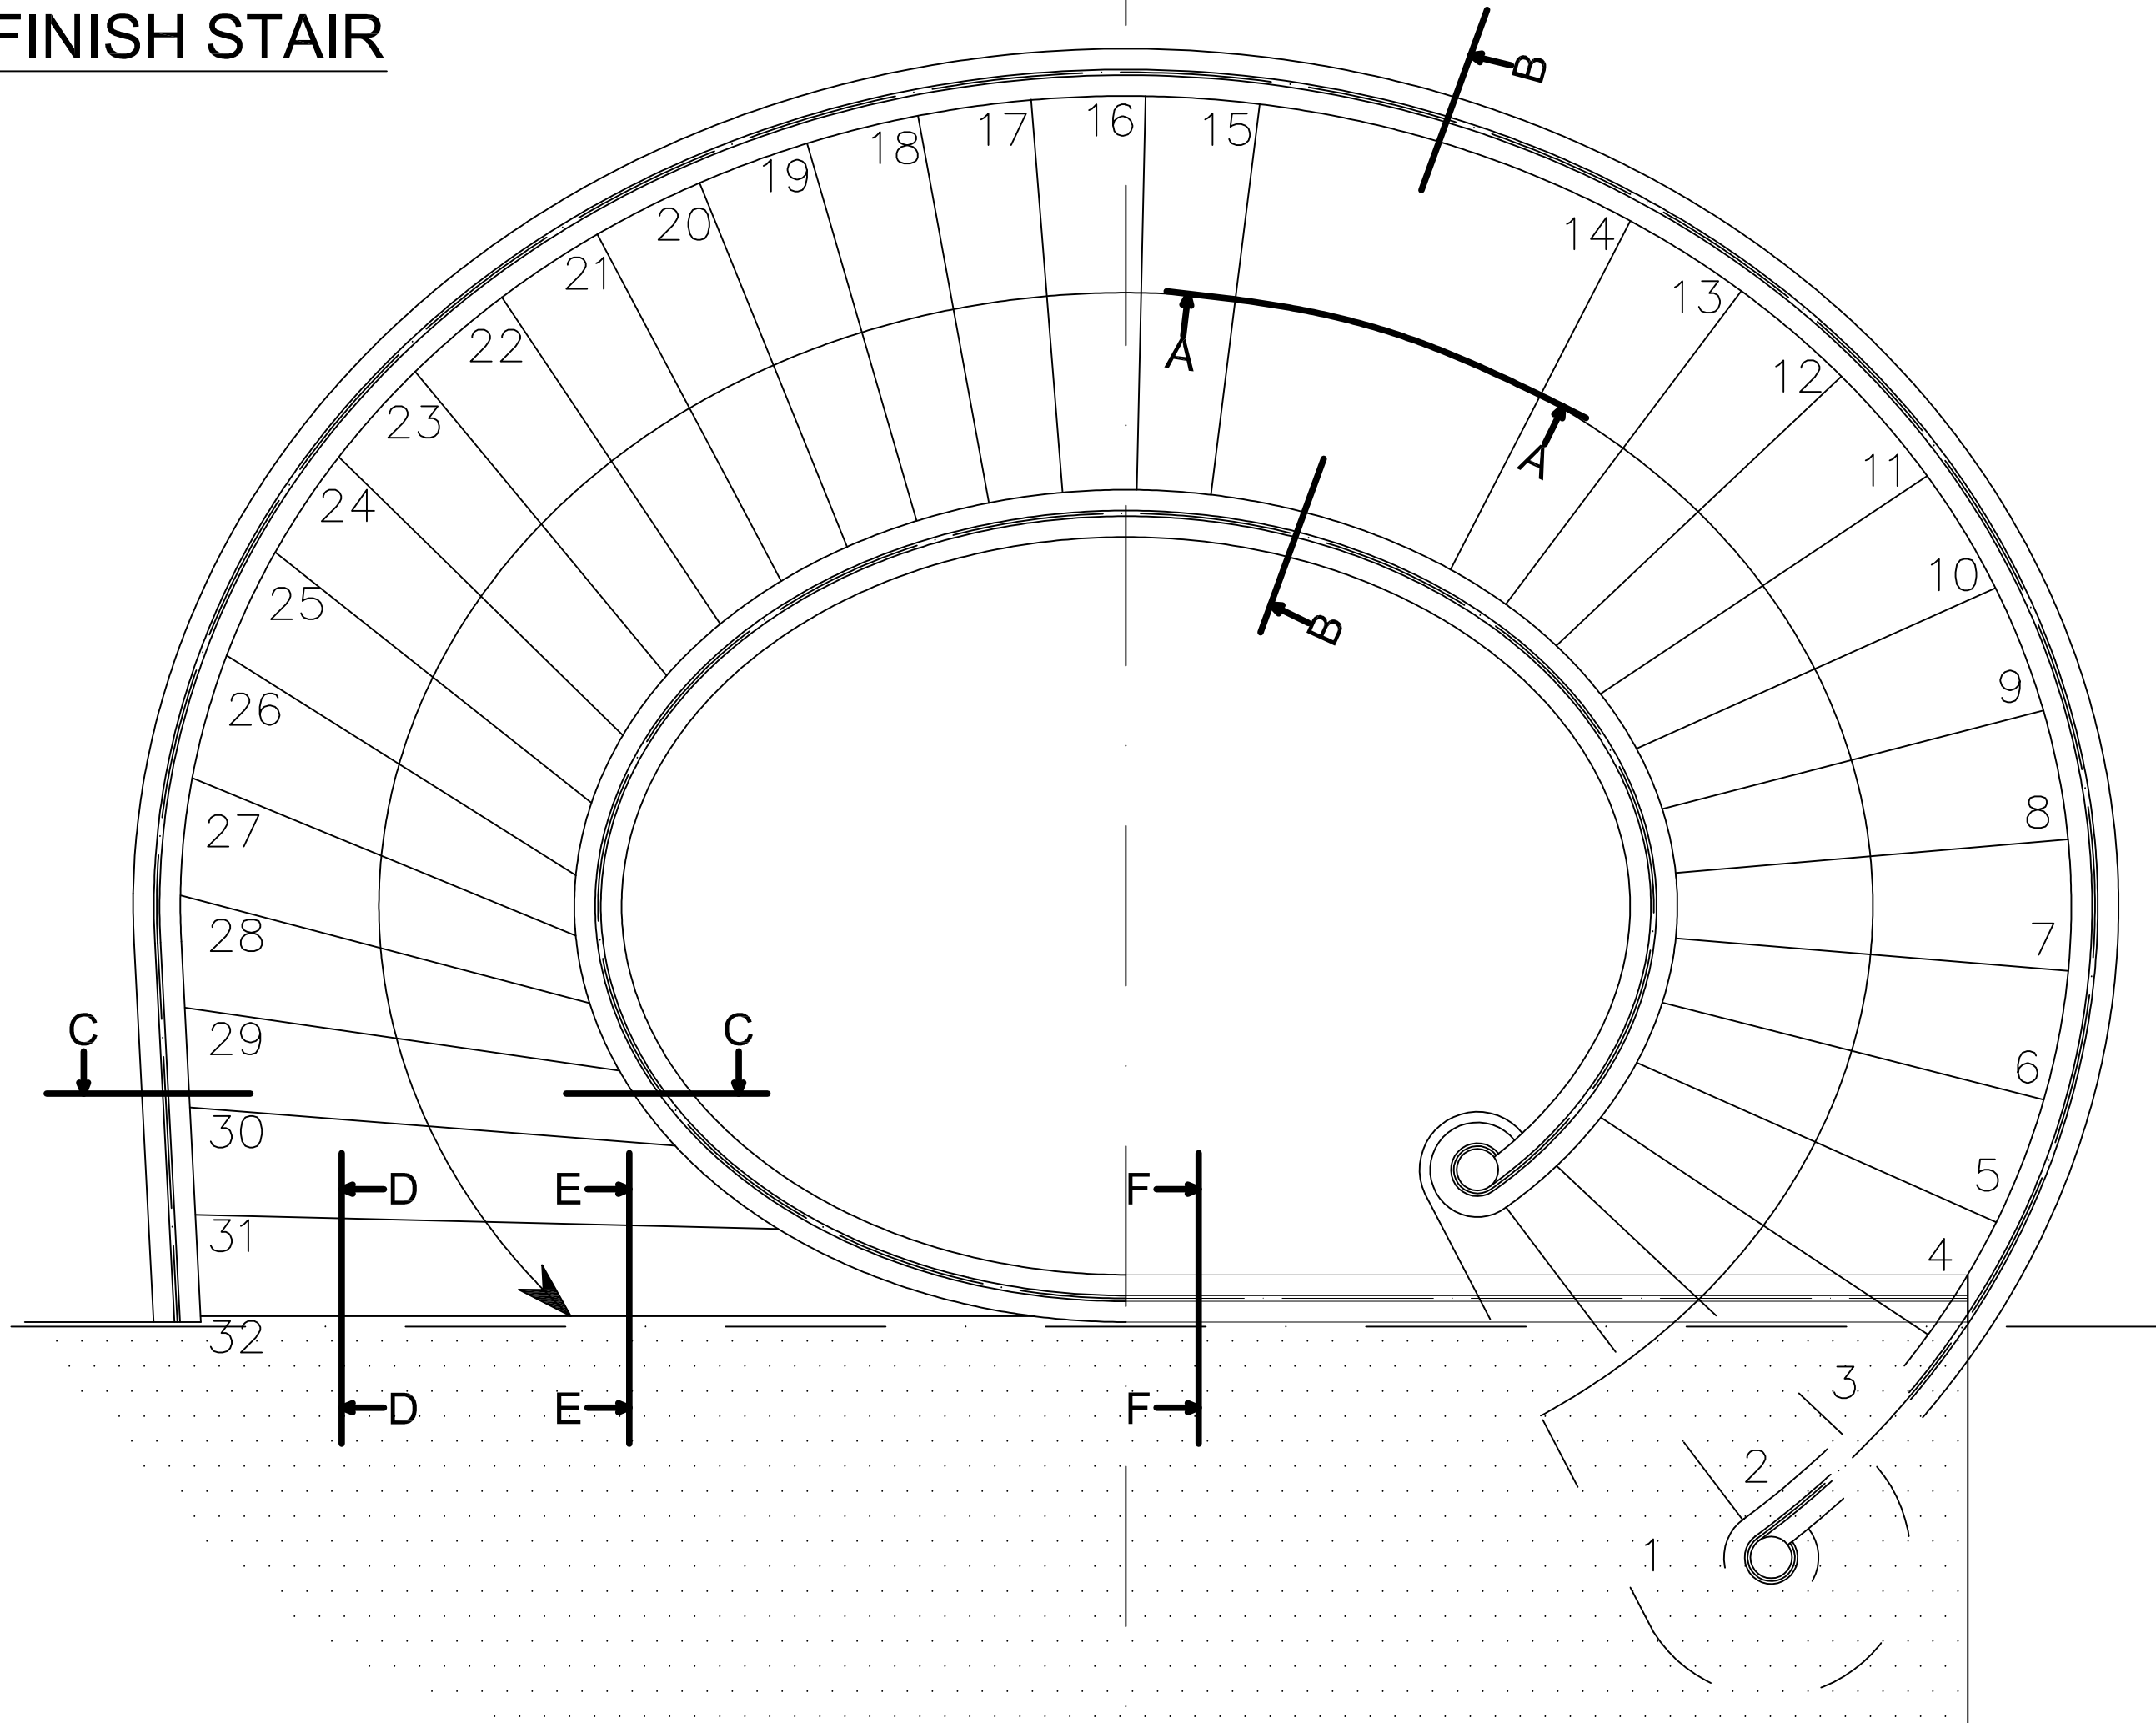

General notes:

- TOUTES LES COTES SONT EN MM

Finishes:

Hardware schedule:

Miscellaneous:

IMPORTANT INFORMATION:
THE DRAWINGS AND WRITTEN MATERIAL APPEARING HEREIN ARE OF A PROPRIETARY NATURE AND ARE SUBMITTED IN CONFIDENCE FOR USE BY OUR CLIENT ONLY. REPRODUCTION, PUBLICATION, DISTRIBUTION AND/OR DISSEMINATION IN WHOLE OR IN PART ARE/IS EXPRESSLY PROHIBITED WITHOUT CONSENT OF THE MANAGEMENT OF La Forge de Style

REVISIONS	
xx-xx-xx	SUBMITTED FOR APPROVAL

CONSTRUCTION MANAGER:


ARCHITECT:

PETER MARINO

PROJECT:


MAGASIN DIOR
SCHANGAI

La Forge de Style
France U.S.A.
11 RUE DES PAPES 150 ATLANTIC STREET
49400 ST MACAIRE EN MAUGES HICKENSBACH, NJ 07036
e-mail: f.chartrain@laforgedestyle.com
www.laforgedestyle.com

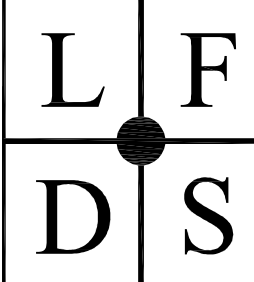

DWG TITLE:
ELEVATION

SCALE: 1/20 DWG#: SK 101
DATE: 23-09-09

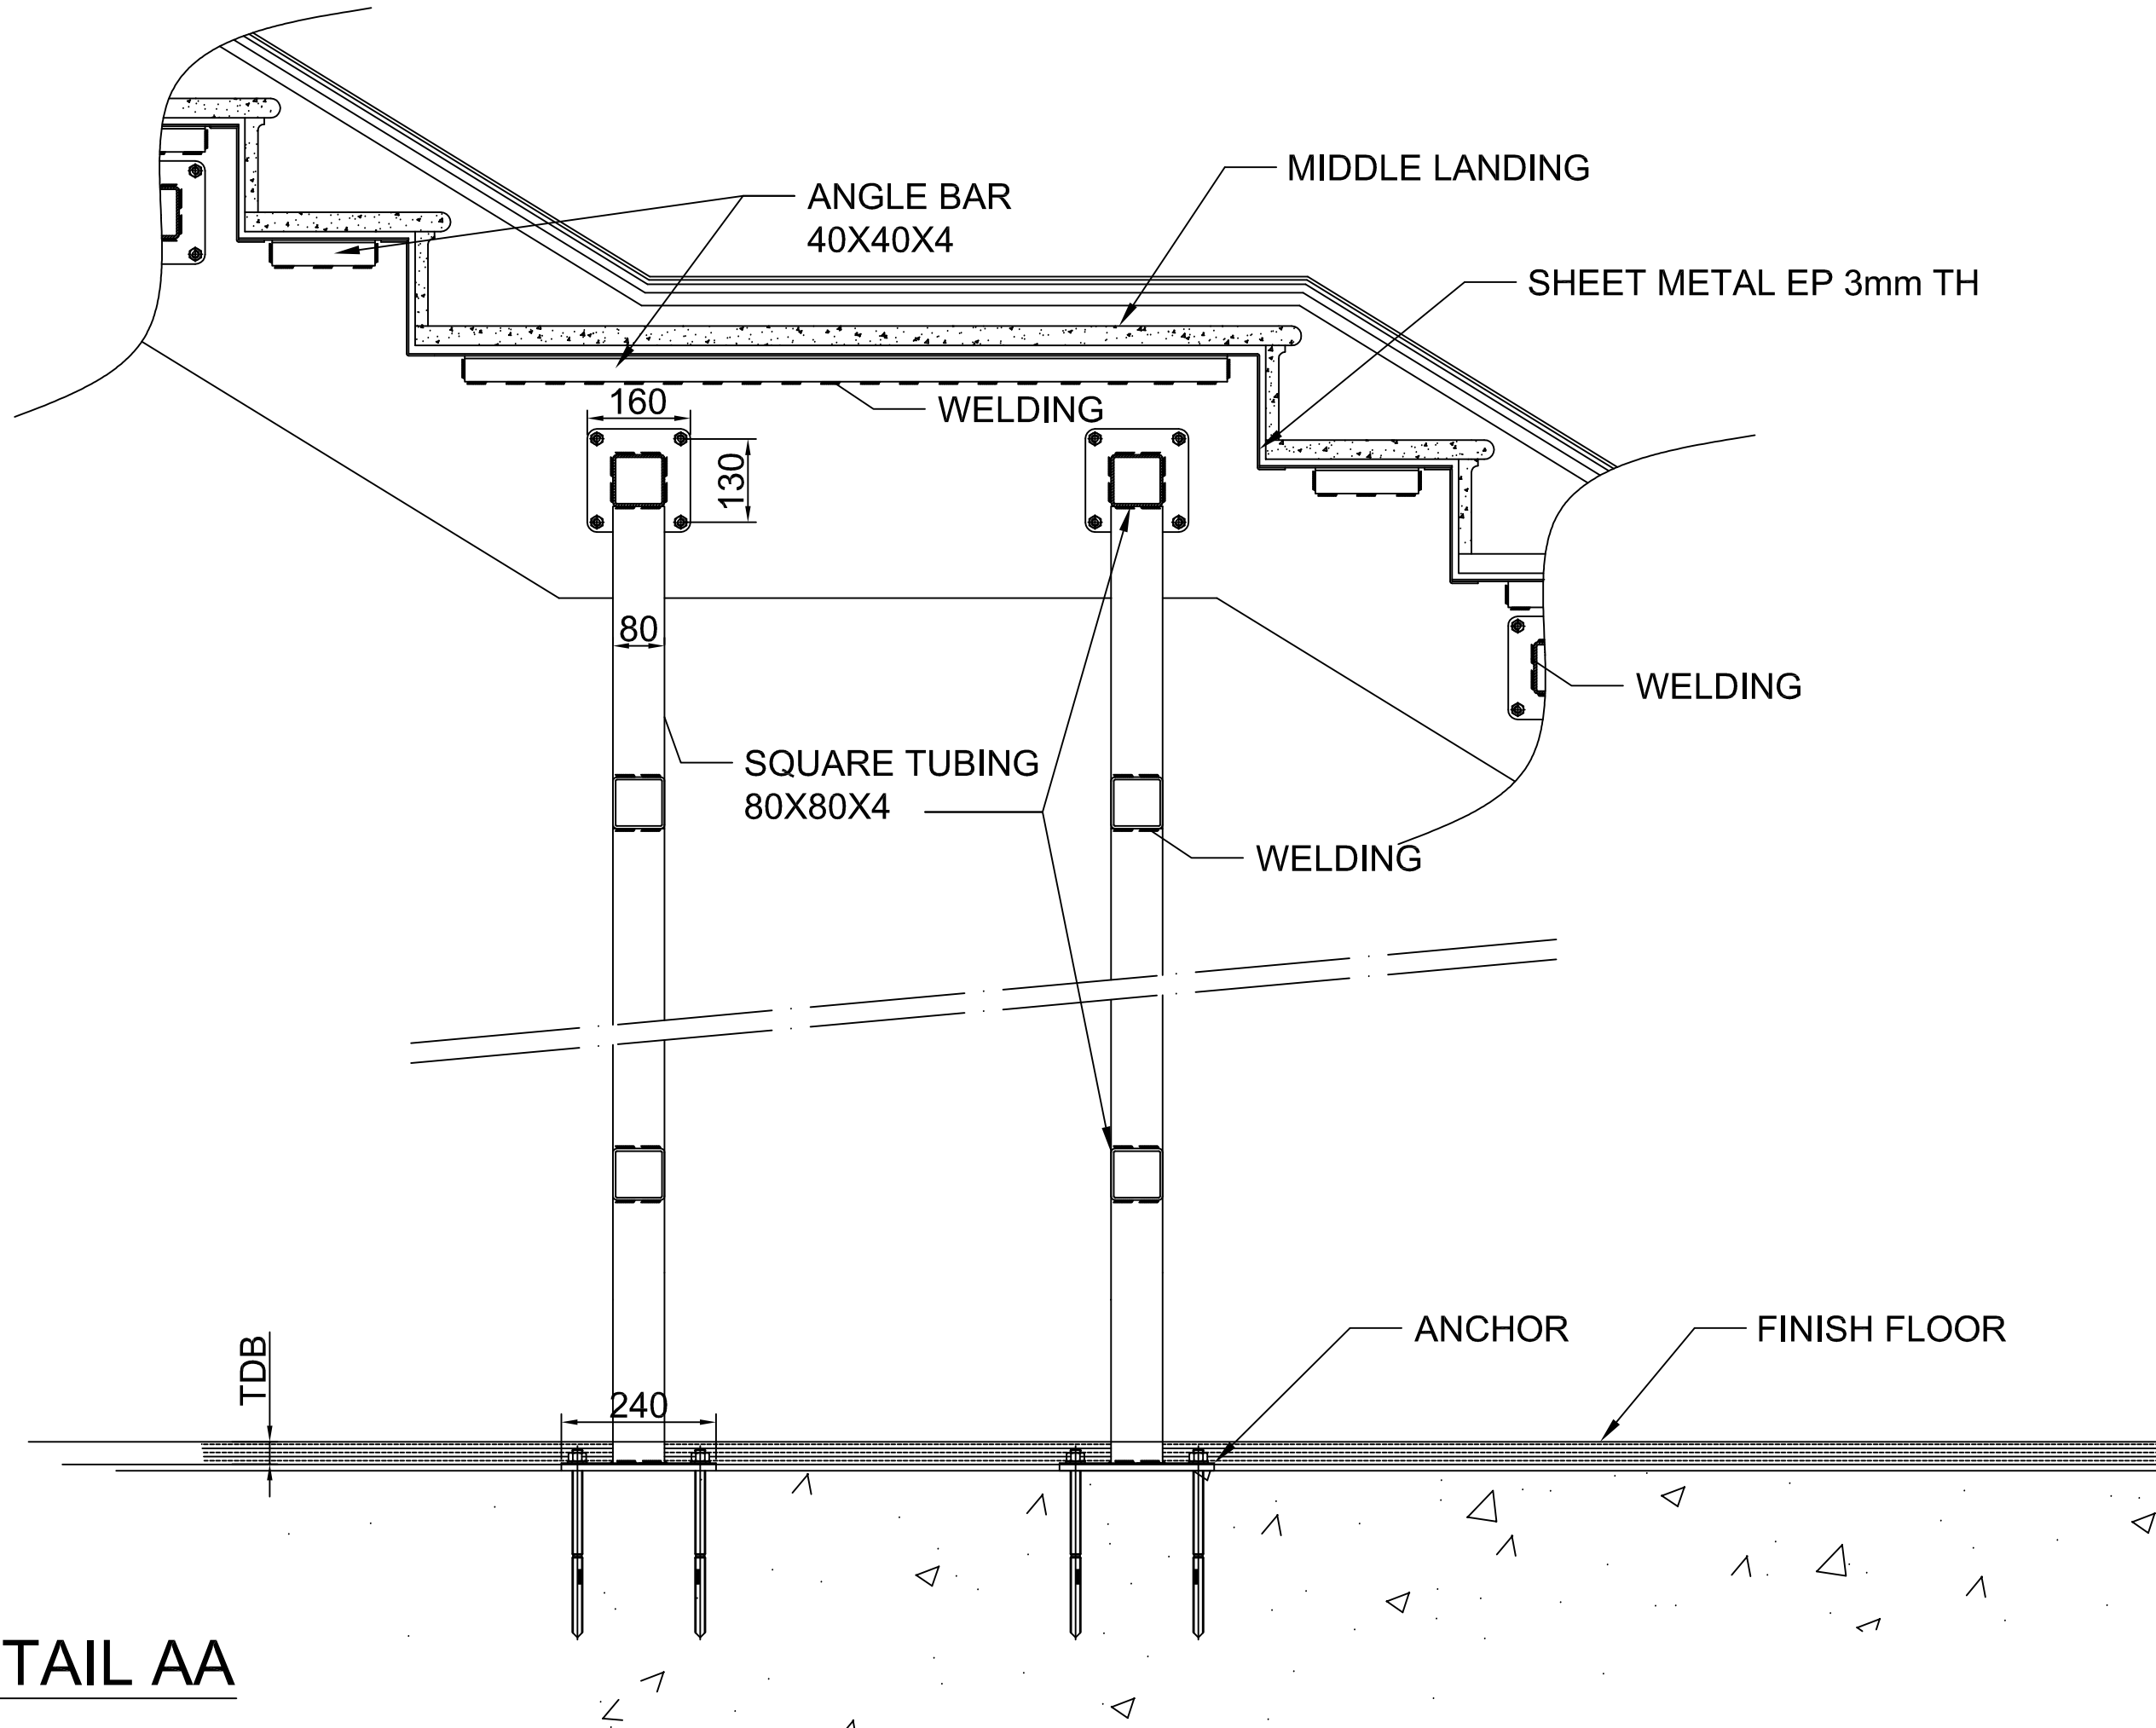

DETAIL AA

General notes:
- TOUTES LES COTES SONT EN MM

Finishes:

Hardware schedule:

Miscellaneous:

IMPORTANT INFORMATION:
THE DRAWINGS AND WRITTEN MATERIAL APPEARING HEREIN ARE OF A PROPRIETARY NATURE AND ARE SUBMITTED IN CONFIDENCE FOR USE BY OUR CLIENT ONLY. REPRODUCTION, PUBLICATION, DISTRIBUTION AND/OR DISSEMINATION IN WHOLE OR IN PART ARE EXPRESSLY PROHIBITED WITHOUT CONSENT OF THE MANAGEMENT OF La Forge de Style

REVISIONS	
xx-xx-xx	SUBMITTED FOR APPROVAL

CONSTRUCTION MANAGER:


ARCHITECT:

PETER MARINO

PROJECT:

MAGASIN DIOR
SCHANGAI

La Forge de Style
France U.S.A.
11 RUE DES PAPES 150 ATLANTIC STREET
49400 ST MACAIRE EN MAUGES HACKETTSAICK, NJ 07001
TEL: 02 42 29 62 18
e-mail: f.chartrain@laforgedestyle.com
www.laforgedestyle.com

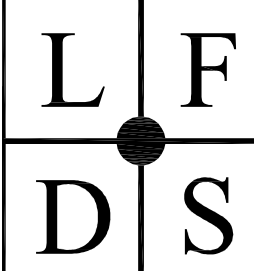

DWG TITLE:
DETAIL AA

SCALE: 1/10 DWG#: SK 103
DATE: 23-09-09



General notes:

-TOUTES LES COTES SONT EN MM

Finishes:

-

Hardware schedule:

-

Miscellaneous:

-

IMPORTANT INFORMATION:
 THE DRAWINGS AND WRITTEN MATERIAL APPEARING HEREIN ARE OF A PROPRIETARY NATURE AND ARE SUBMITTED IN CONFIDENCE FOR USE BY OUR CLIENT ONLY. REPRODUCTION, PUBLICATION, DISTRIBUTION AND/OR DISSEMINATION IN WHOLE OR IN PART ARE/IS EXPRESSLY PROHIBITED WITHOUT CONSENT OF THE MANAGEMENT OF La Forge de Style

REVISIONS		

xx-xx-xx SUBMITTED FOR APPROVAL

CONSTRUCTION MANAGER:

ARCHITECT:

PETER MARINO

PROJECT:

MAGASIN DIOR
SCHANGAI

La Forge de Style

France U.S.A.

11 RUE DES PAPES 150 ATLANTIC STREET
 49000 ST MACAIRE EN MAUGES HACKENSACK, NJ 07036

TEL: 00 42 29 62 10

e-mail: f.chartrain@laforgedestyle.com

www.laforgedestyle.com

DWG TITLE:
RENDU PHOTOREALISTE

SCALE: DWG#:

DATE: 23-09-09 **SK 107**